


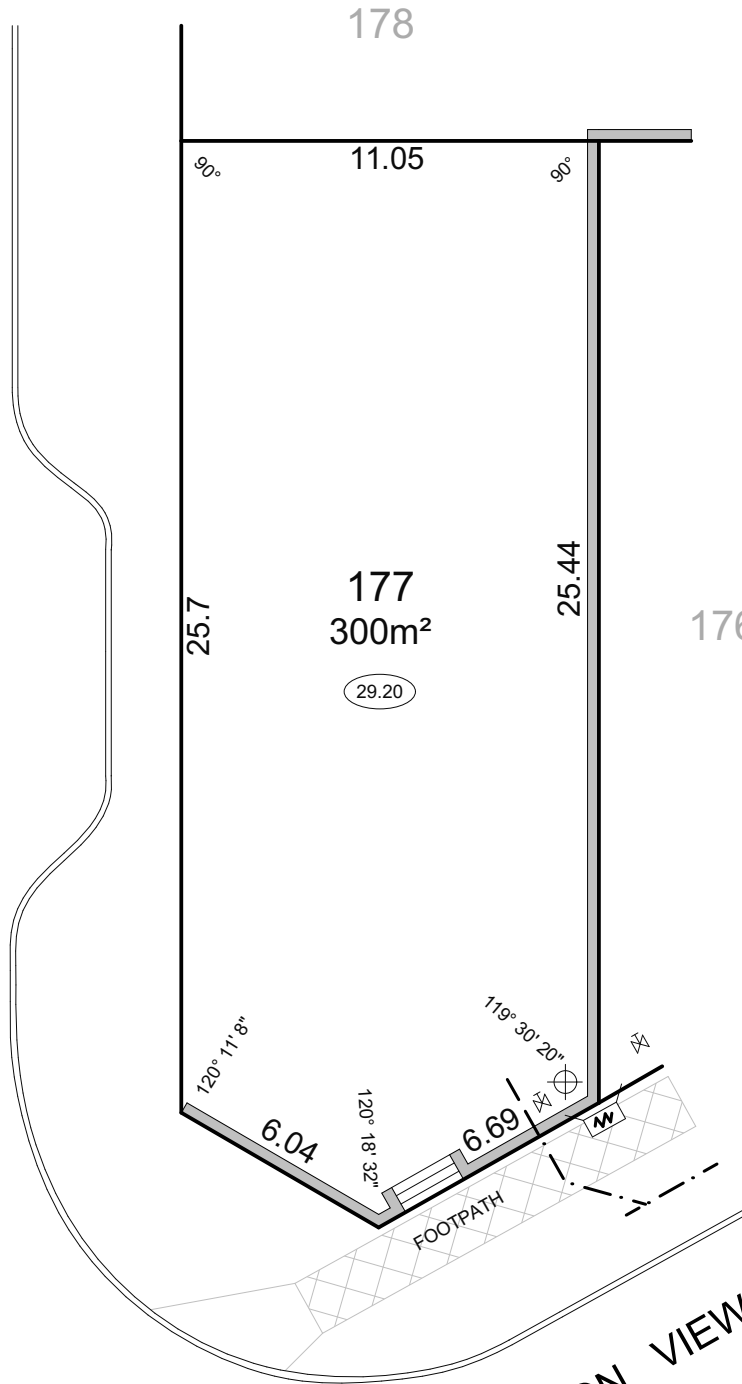













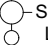
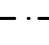


LANCASTER LOOP

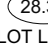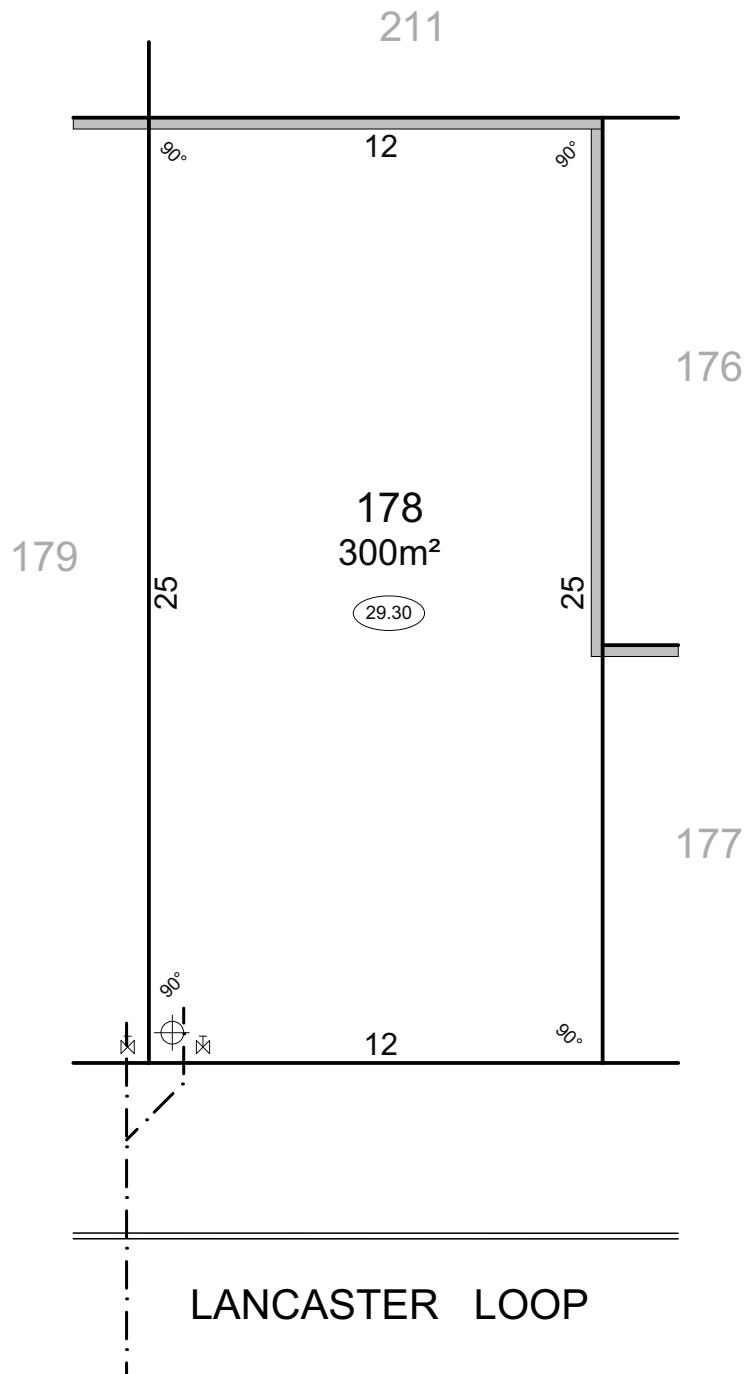






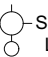
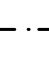


INTERDOMINION VIEW

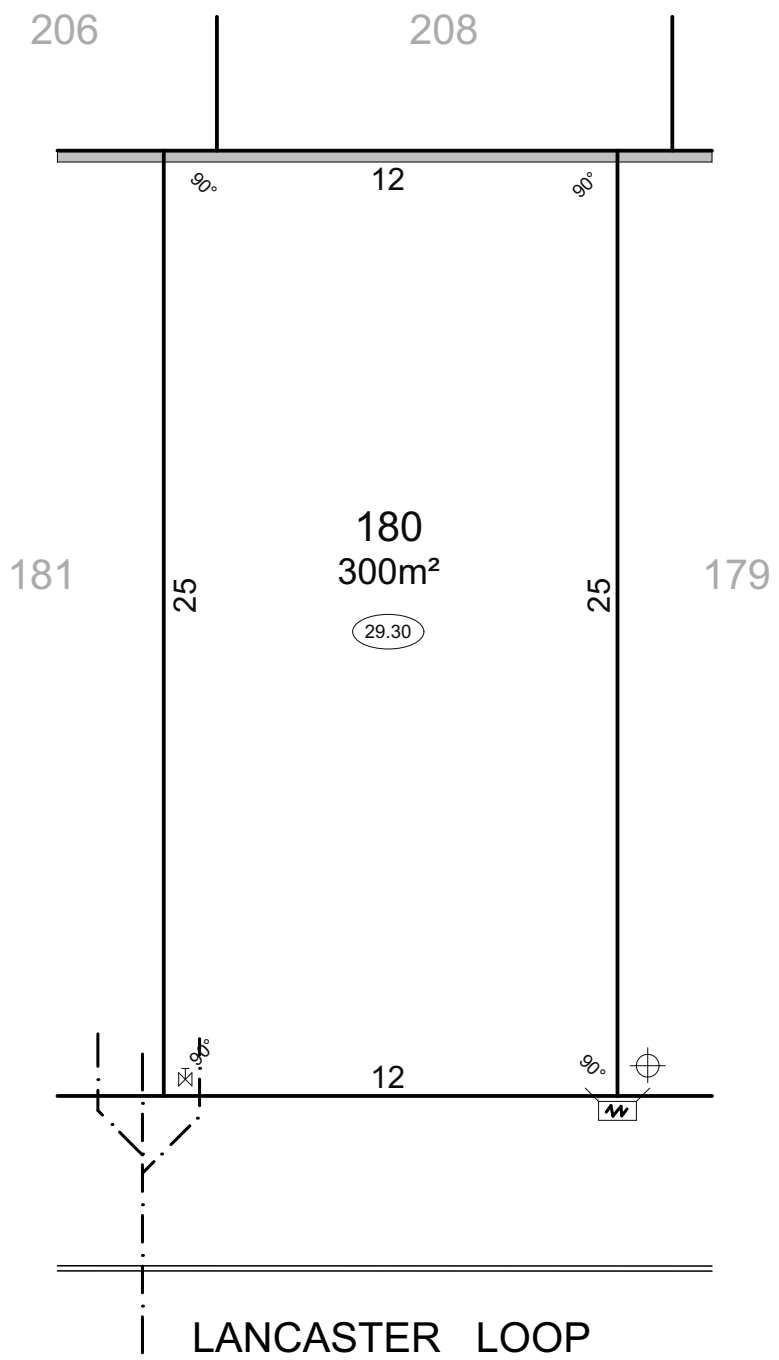
LEGEND							 N
	POWER DOME		WATER METER		NBN		
	SEWER LINE		RETAINING WALL		FOOTPATH		LOT LEVEL
NOTE: ALTHOUGH REASONABLE CARE HAS BEEN TAKEN WHILST PREPARING THIS DOCUMENT, LOT DIMENSIONS, AREAS, RETAINING WALL LOCATIONS, FOOTPATH LOCATIONS AND ALL SERVICE LOCATIONS ARE SUBJECT TO CHANGE. FINAL POSITIONS TO BE CONFIRMED BY LICENCED SURVEYOR.							SCALE: 1:200





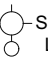
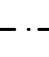


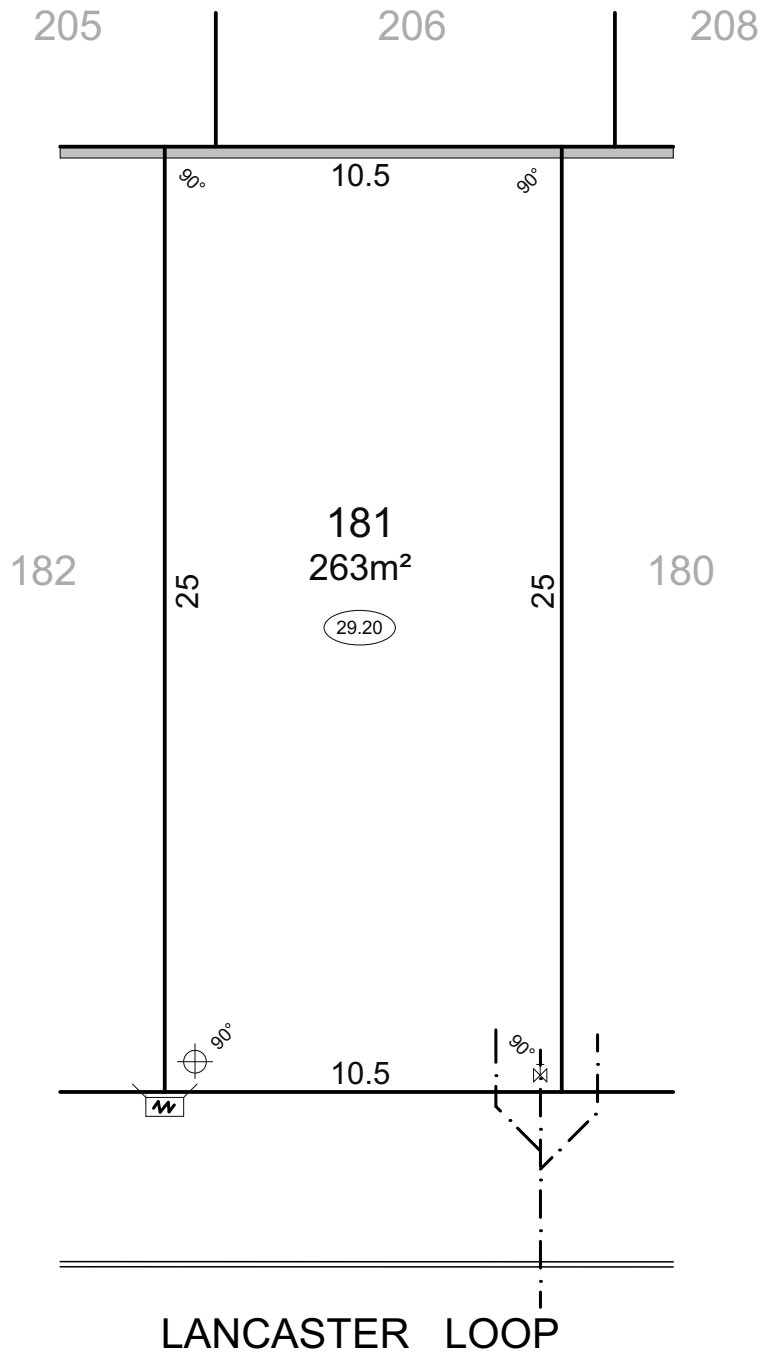


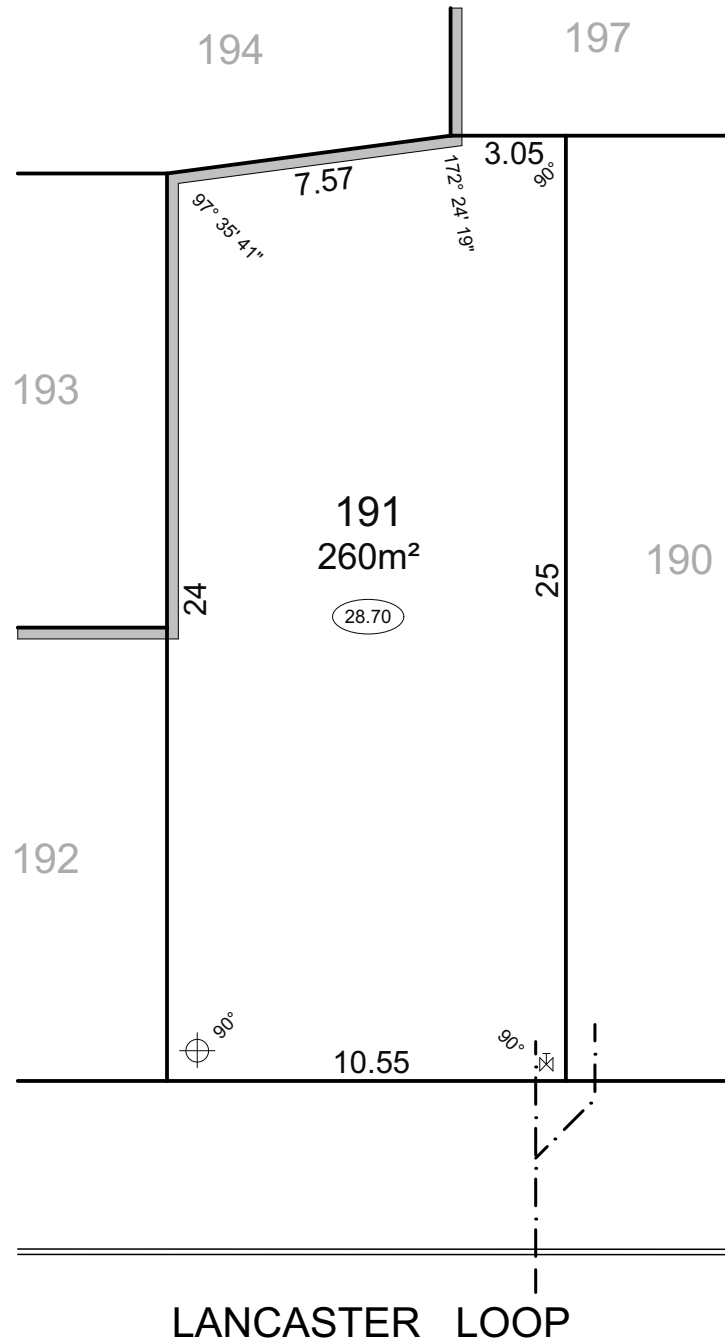
LEGEND							
 POWER DOME	 WATER METER	 NBN	 STREET LIGHT	 SEWER LINE	 RETAINING WALL	 FOOTPATH	
<small>NOTE: ALTHOUGH REASONABLE CARE HAS BEEN TAKEN WHILST PREPARING THIS DOCUMENT, LOT DIMENSIONS, AREAS, RETAINING WALL LOCATIONS, FOOTPATH LOCATIONS AND ALL SERVICE LOCATIONS ARE SUBJECT TO CHANGE. FINAL POSITIONS TO BE CONFIRMED BY LICENCED SURVEYOR.</small>							SCALE: 1:200




LEGEND							
 POWER DOME	 WATER METER	 NBN	 STREET LIGHT	 SEWER LINE	 RETAINING WALL	 FOOTPATH	
<small>NOTE: ALTHOUGH REASONABLE CARE HAS BEEN TAKEN WHILST PREPARING THIS DOCUMENT, LOT DIMENSIONS, AREAS, RETAINING WALL LOCATIONS, FOOTPATH LOCATIONS AND ALL SERVICE LOCATIONS ARE SUBJECT TO CHANGE. FINAL POSITIONS TO BE CONFIRMED BY LICENCED SURVEYOR.</small>							SCALE: 1:200

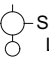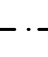

LEGEND							
	POWER DOME		WATER METER		NBN		
	SEWER LINE		RETAINING WALL		FOOTPATH		LOT LEVEL
<small>NOTE: ALTHOUGH REASONABLE CARE HAS BEEN TAKEN WHILST PREPARING THIS DOCUMENT, LOT DIMENSIONS, AREAS, RETAINING WALL LOCATIONS, FOOTPATH LOCATIONS AND ALL SERVICE LOCATIONS ARE SUBJECT TO CHANGE. FINAL POSITIONS TO BE CONFIRMED BY LICENCED SURVEYOR.</small>							SCALE: 1:200




LEGEND														
	POWER DOME		WATER METER			STREET LIGHT			SEWER LINE		RETAINING WALL		FOOTPATH	
<small>NOTE: ALTHOUGH REASONABLE CARE HAS BEEN TAKEN WHILST PREPARING THIS DOCUMENT, LOT DIMENSIONS, AREAS, RETAINING WALL LOCATIONS, FOOTPATH LOCATIONS AND ALL SERVICE LOCATIONS ARE SUBJECT TO CHANGE. FINAL POSITIONS TO BE CONFIRMED BY LICENCED SURVEYOR.</small>														SCALE: 1:200

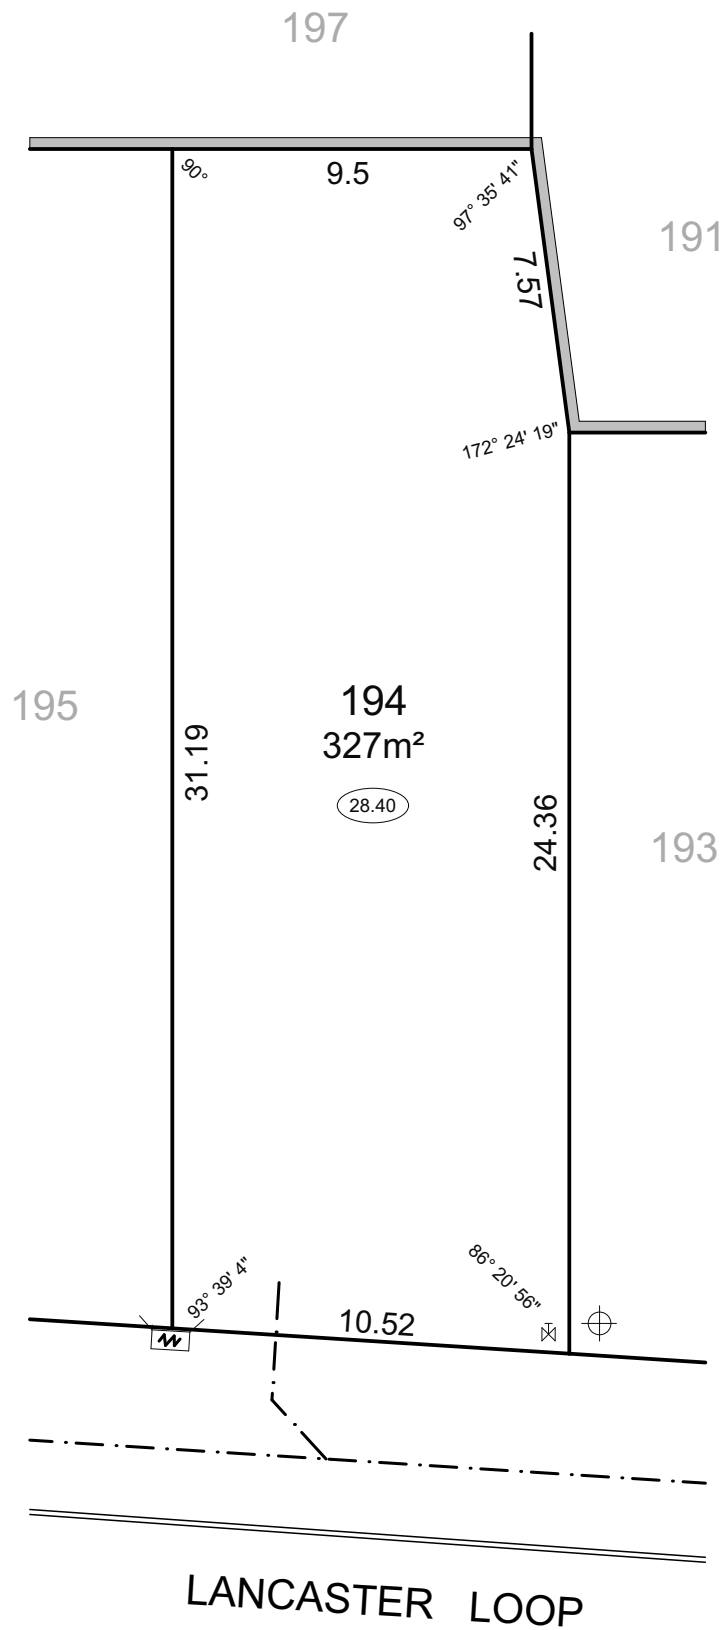


LEGEND							
	POWER DOME		WATER METER			STREET LIGHT	
	SEWER LINE		RETAINING WALL		FOOTPATH	LOT LEVEL	
<small>NOTE: ALTHOUGH REASONABLE CARE HAS BEEN TAKEN WHILST PREPARING THIS DOCUMENT, LOT DIMENSIONS, AREAS, RETAINING WALL LOCATIONS, FOOTPATH LOCATIONS AND ALL SERVICE LOCATIONS ARE SUBJECT TO CHANGE. FINAL POSITIONS TO BE CONFIRMED BY LICENCED SURVEYOR.</small>							SCALE: 1:200

197

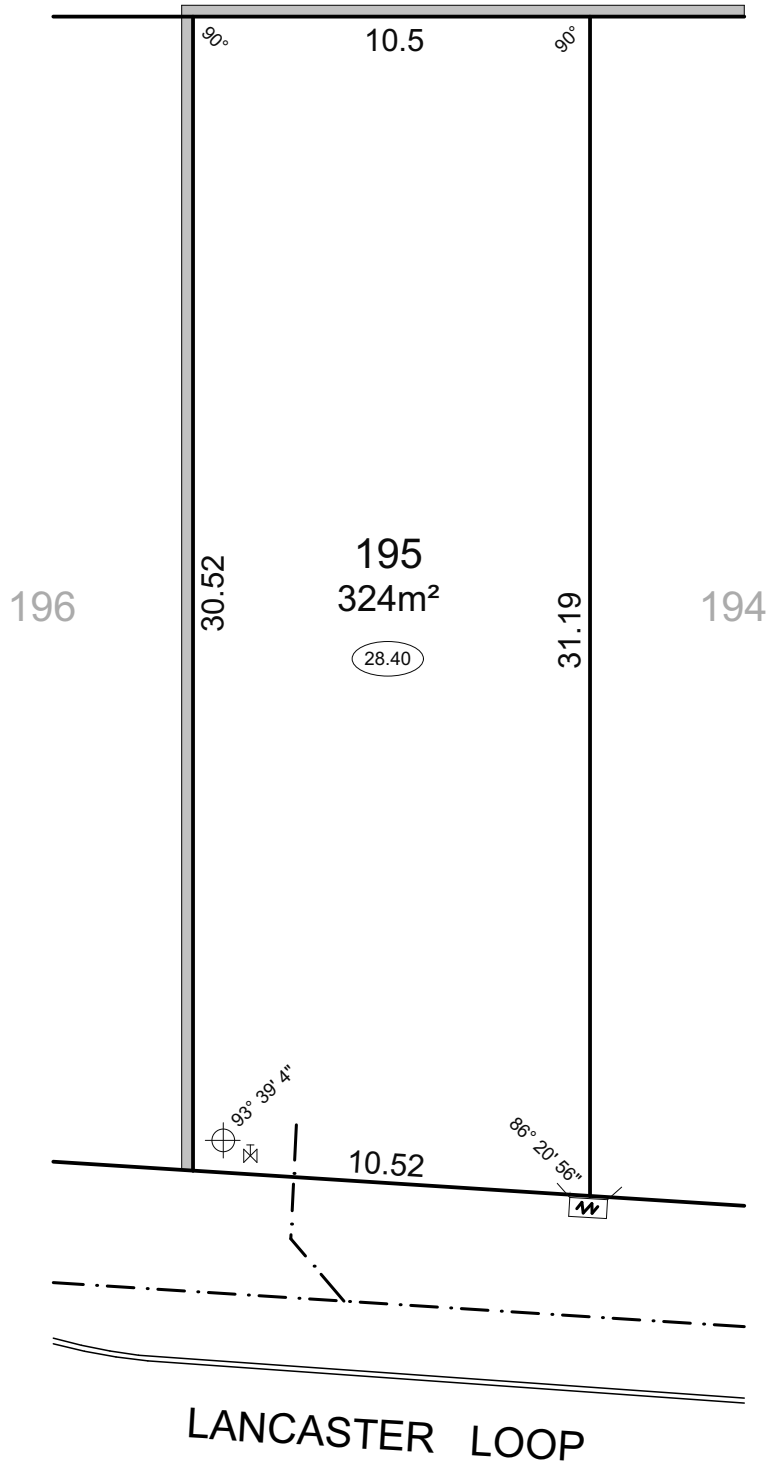


LEGEND														
	POWER DOME		WATER METER			STREET LIGHT			SEWER LINE		RETAINING WALL		FOOTPATH	
<small>NOTE: ALTHOUGH REASONABLE CARE HAS BEEN TAKEN WHILST PREPARING THIS DOCUMENT, LOT DIMENSIONS, AREAS, RETAINING WALL LOCATIONS, FOOTPATH LOCATIONS AND ALL SERVICE LOCATIONS ARE SUBJECT TO CHANGE. FINAL POSITIONS TO BE CONFIRMED BY LICENCED SURVEYOR.</small>														
													SCALE: 1:200	


LANCASTER LOOP

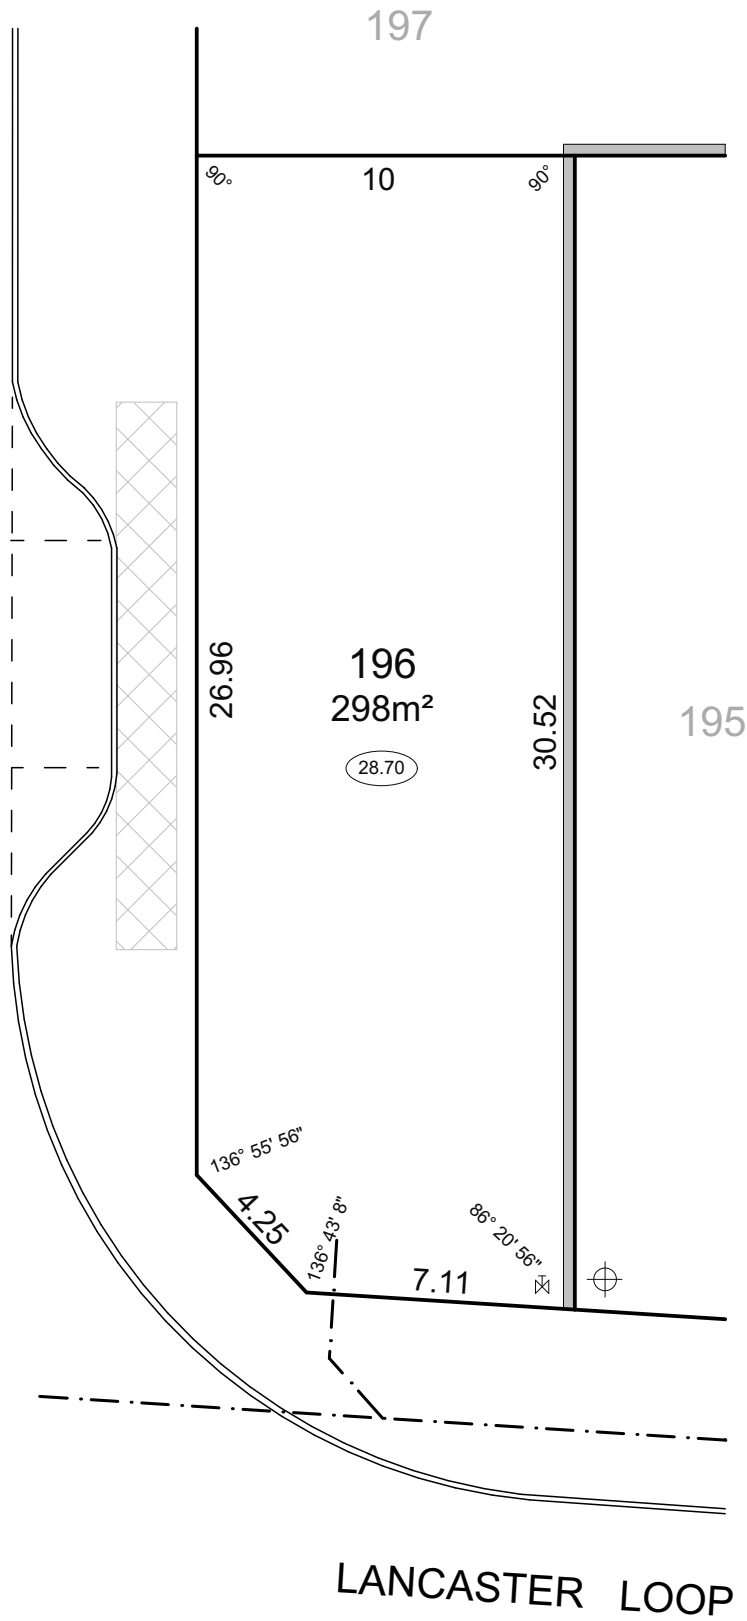




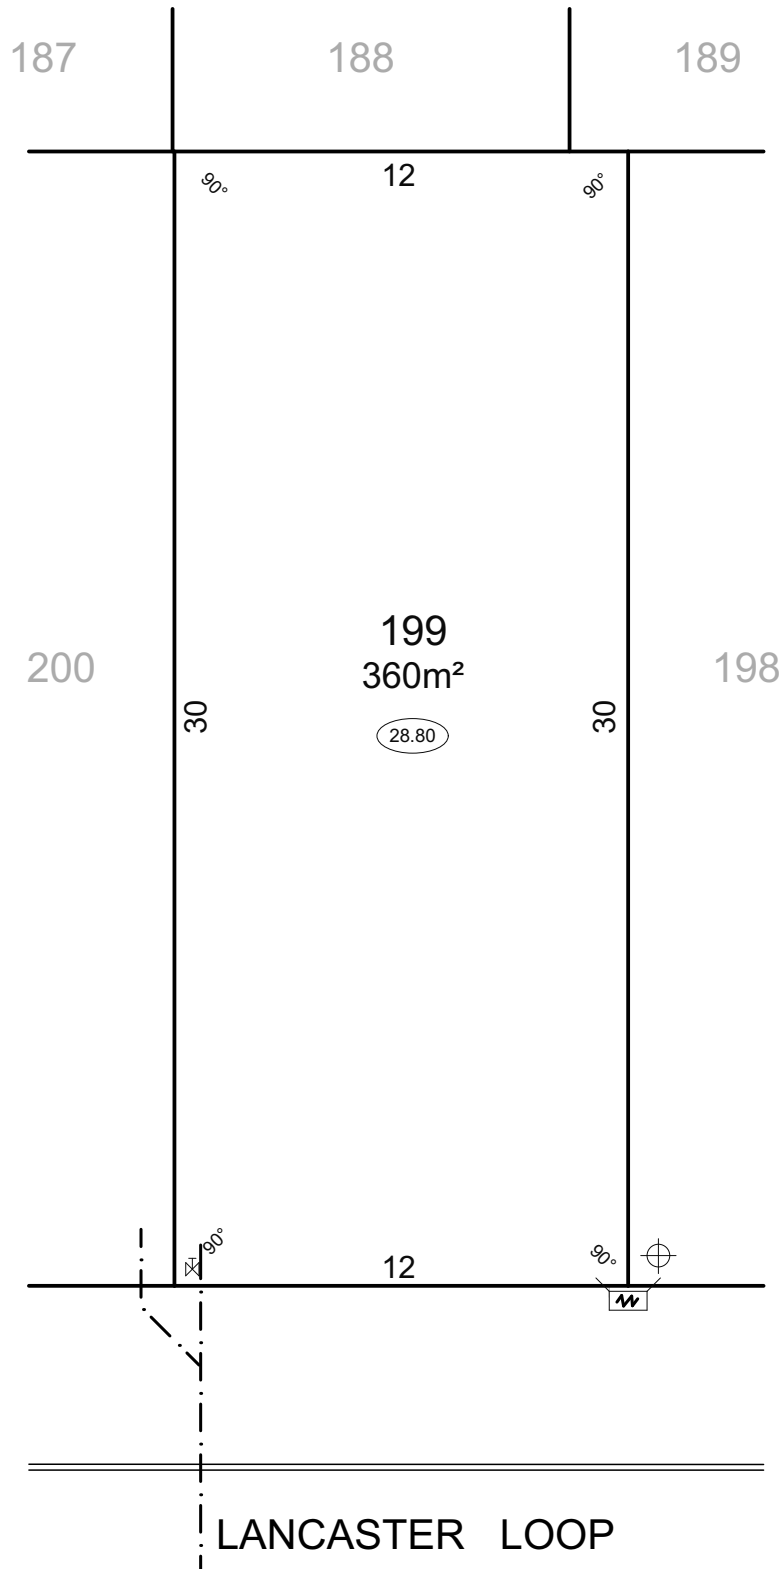


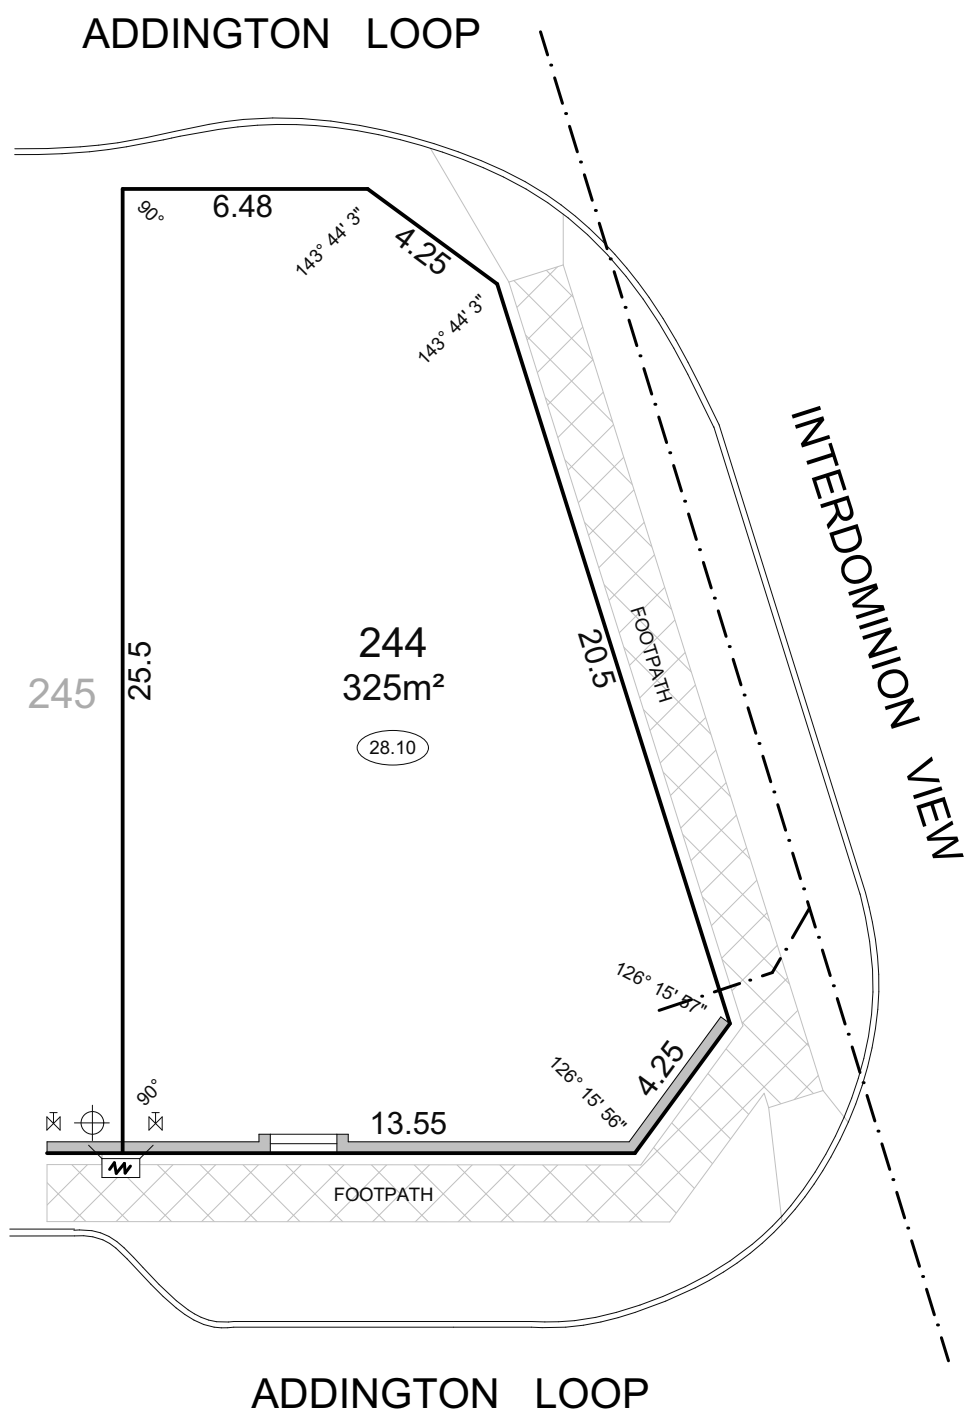


LEGEND							
	POWER DOME		WATER METER		NBN		
	SEWER LINE		RETAINING WALL		FOOTPATH		LOT LEVEL
<small>NOTE: ALTHOUGH REASONABLE CARE HAS BEEN TAKEN WHILST PREPARING THIS DOCUMENT, LOT DIMENSIONS, AREAS, RETAINING WALL LOCATIONS, FOOTPATH LOCATIONS AND ALL SERVICE LOCATIONS ARE SUBJECT TO CHANGE. FINAL POSITIONS TO BE CONFIRMED BY LICENCED SURVEYOR.</small>							SCALE: 1:200




LEGEND							
	POWER DOME		WATER METER		NBN		
	SEWER LINE		RETAINING WALL		FOOTPATH		LOT LEVEL
<small>NOTE: ALTHOUGH REASONABLE CARE HAS BEEN TAKEN WHILST PREPARING THIS DOCUMENT, LOT DIMENSIONS, AREAS, RETAINING WALL LOCATIONS, FOOTPATH LOCATIONS AND ALL SERVICE LOCATIONS ARE SUBJECT TO CHANGE. FINAL POSITIONS TO BE CONFIRMED BY LICENCED SURVEYOR.</small>							SCALE: 1:200

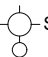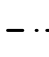

LEGEND							
	POWER DOME		WATER METER		NBN		
	SEWER LINE		RETAINING WALL		FOOTPATH		LOT LEVEL
<small>NOTE: ALTHOUGH REASONABLE CARE HAS BEEN TAKEN WHILST PREPARING THIS DOCUMENT, LOT DIMENSIONS, AREAS, RETAINING WALL LOCATIONS, FOOTPATH LOCATIONS AND ALL SERVICE LOCATIONS ARE SUBJECT TO CHANGE. FINAL POSITIONS TO BE CONFIRMED BY LICENCED SURVEYOR.</small>							SCALE: 1:200

ADDINGTON LOOP

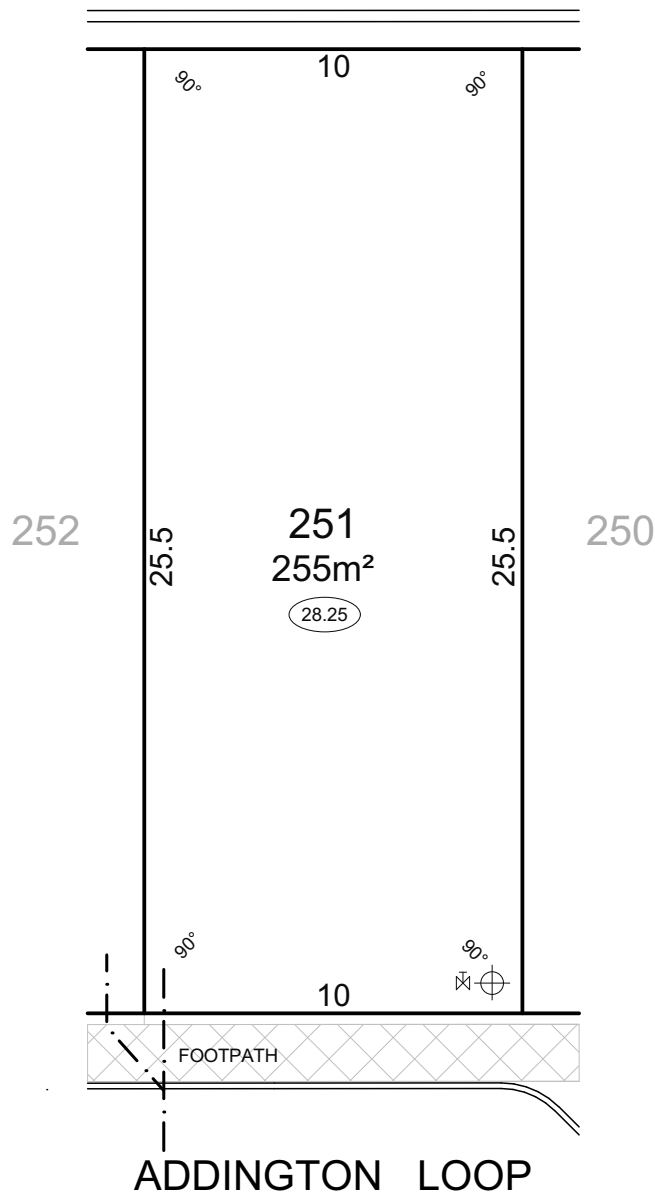

LEGEND														
	POWER DOME		WATER METER			STREET LIGHT			SEWER LINE		RETAINING WALL		FOOTPATH	
<small>NOTE: ALTHOUGH REASONABLE CARE HAS BEEN TAKEN WHILST PREPARING THIS DOCUMENT, LOT DIMENSIONS, AREAS, RETAINING WALL LOCATIONS, FOOTPATH LOCATIONS AND ALL SERVICE LOCATIONS ARE SUBJECT TO CHANGE. FINAL POSITIONS TO BE CONFIRMED BY LICENCED SURVEYOR.</small>														SCALE: 1:200